













**Instruments**


-  Elation LED
-  Chauvet LED
-  S4-36°
-  S4-26°
-  S4 PAR MFL
-  S4 PAR WFL
-  Sky Cyc Left
-  2 Cell Sky Cyc Right
-  S4-50°
-  S4-19°

---

**Legend** Color

 Unit Number

 Channel

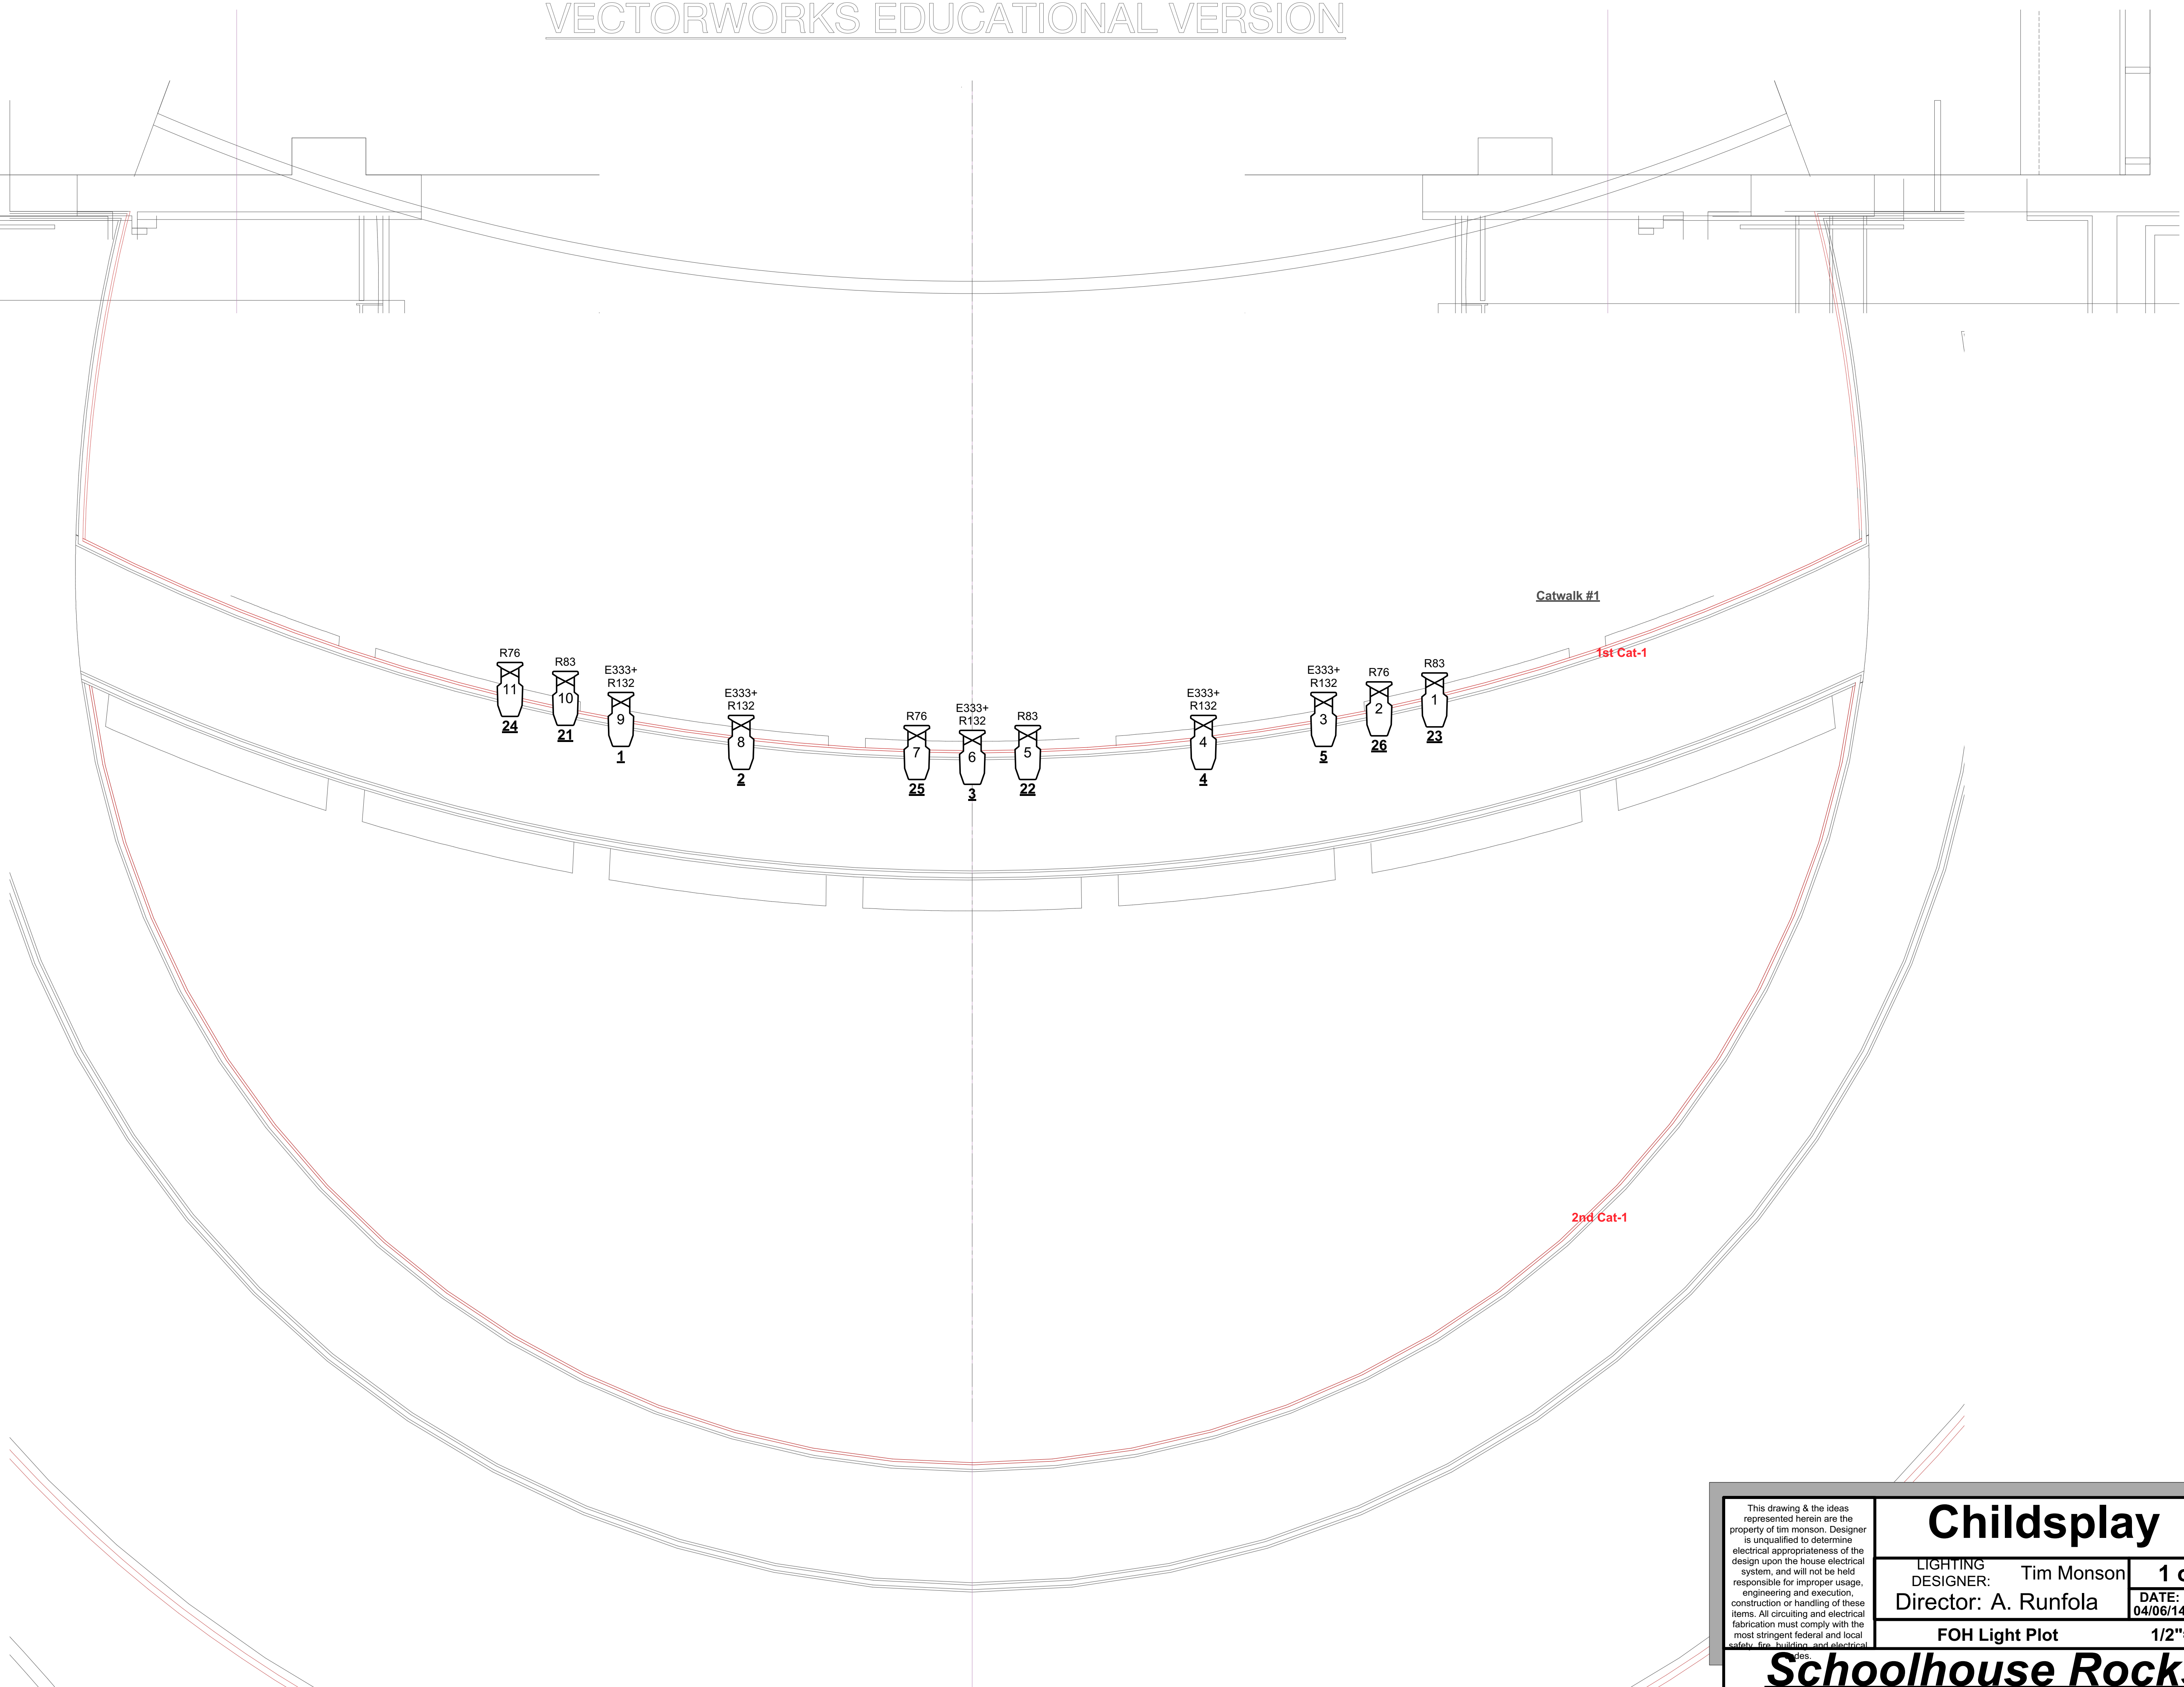

This drawing & the ideas represented herein are the property of Tim Monson. Designer is unqualified to determine electrical appropriateness of the design upon the house electrical system, and will not be held responsible for improper usage, engineering and execution, construction or handling of these items. All circuiting and electrical fabrication must comply with the most stringent federal and local safety, fire, building, and electrical codes.


**Childsplay**

LIGHTING DESIGNER: Tim Monson  
 Director: A. Runfola

DATE: 04/06/14  
 REV: 09/27/21

FOH Light Plot 1/2"=1'-0"

**Schoolhouse Rocks!**

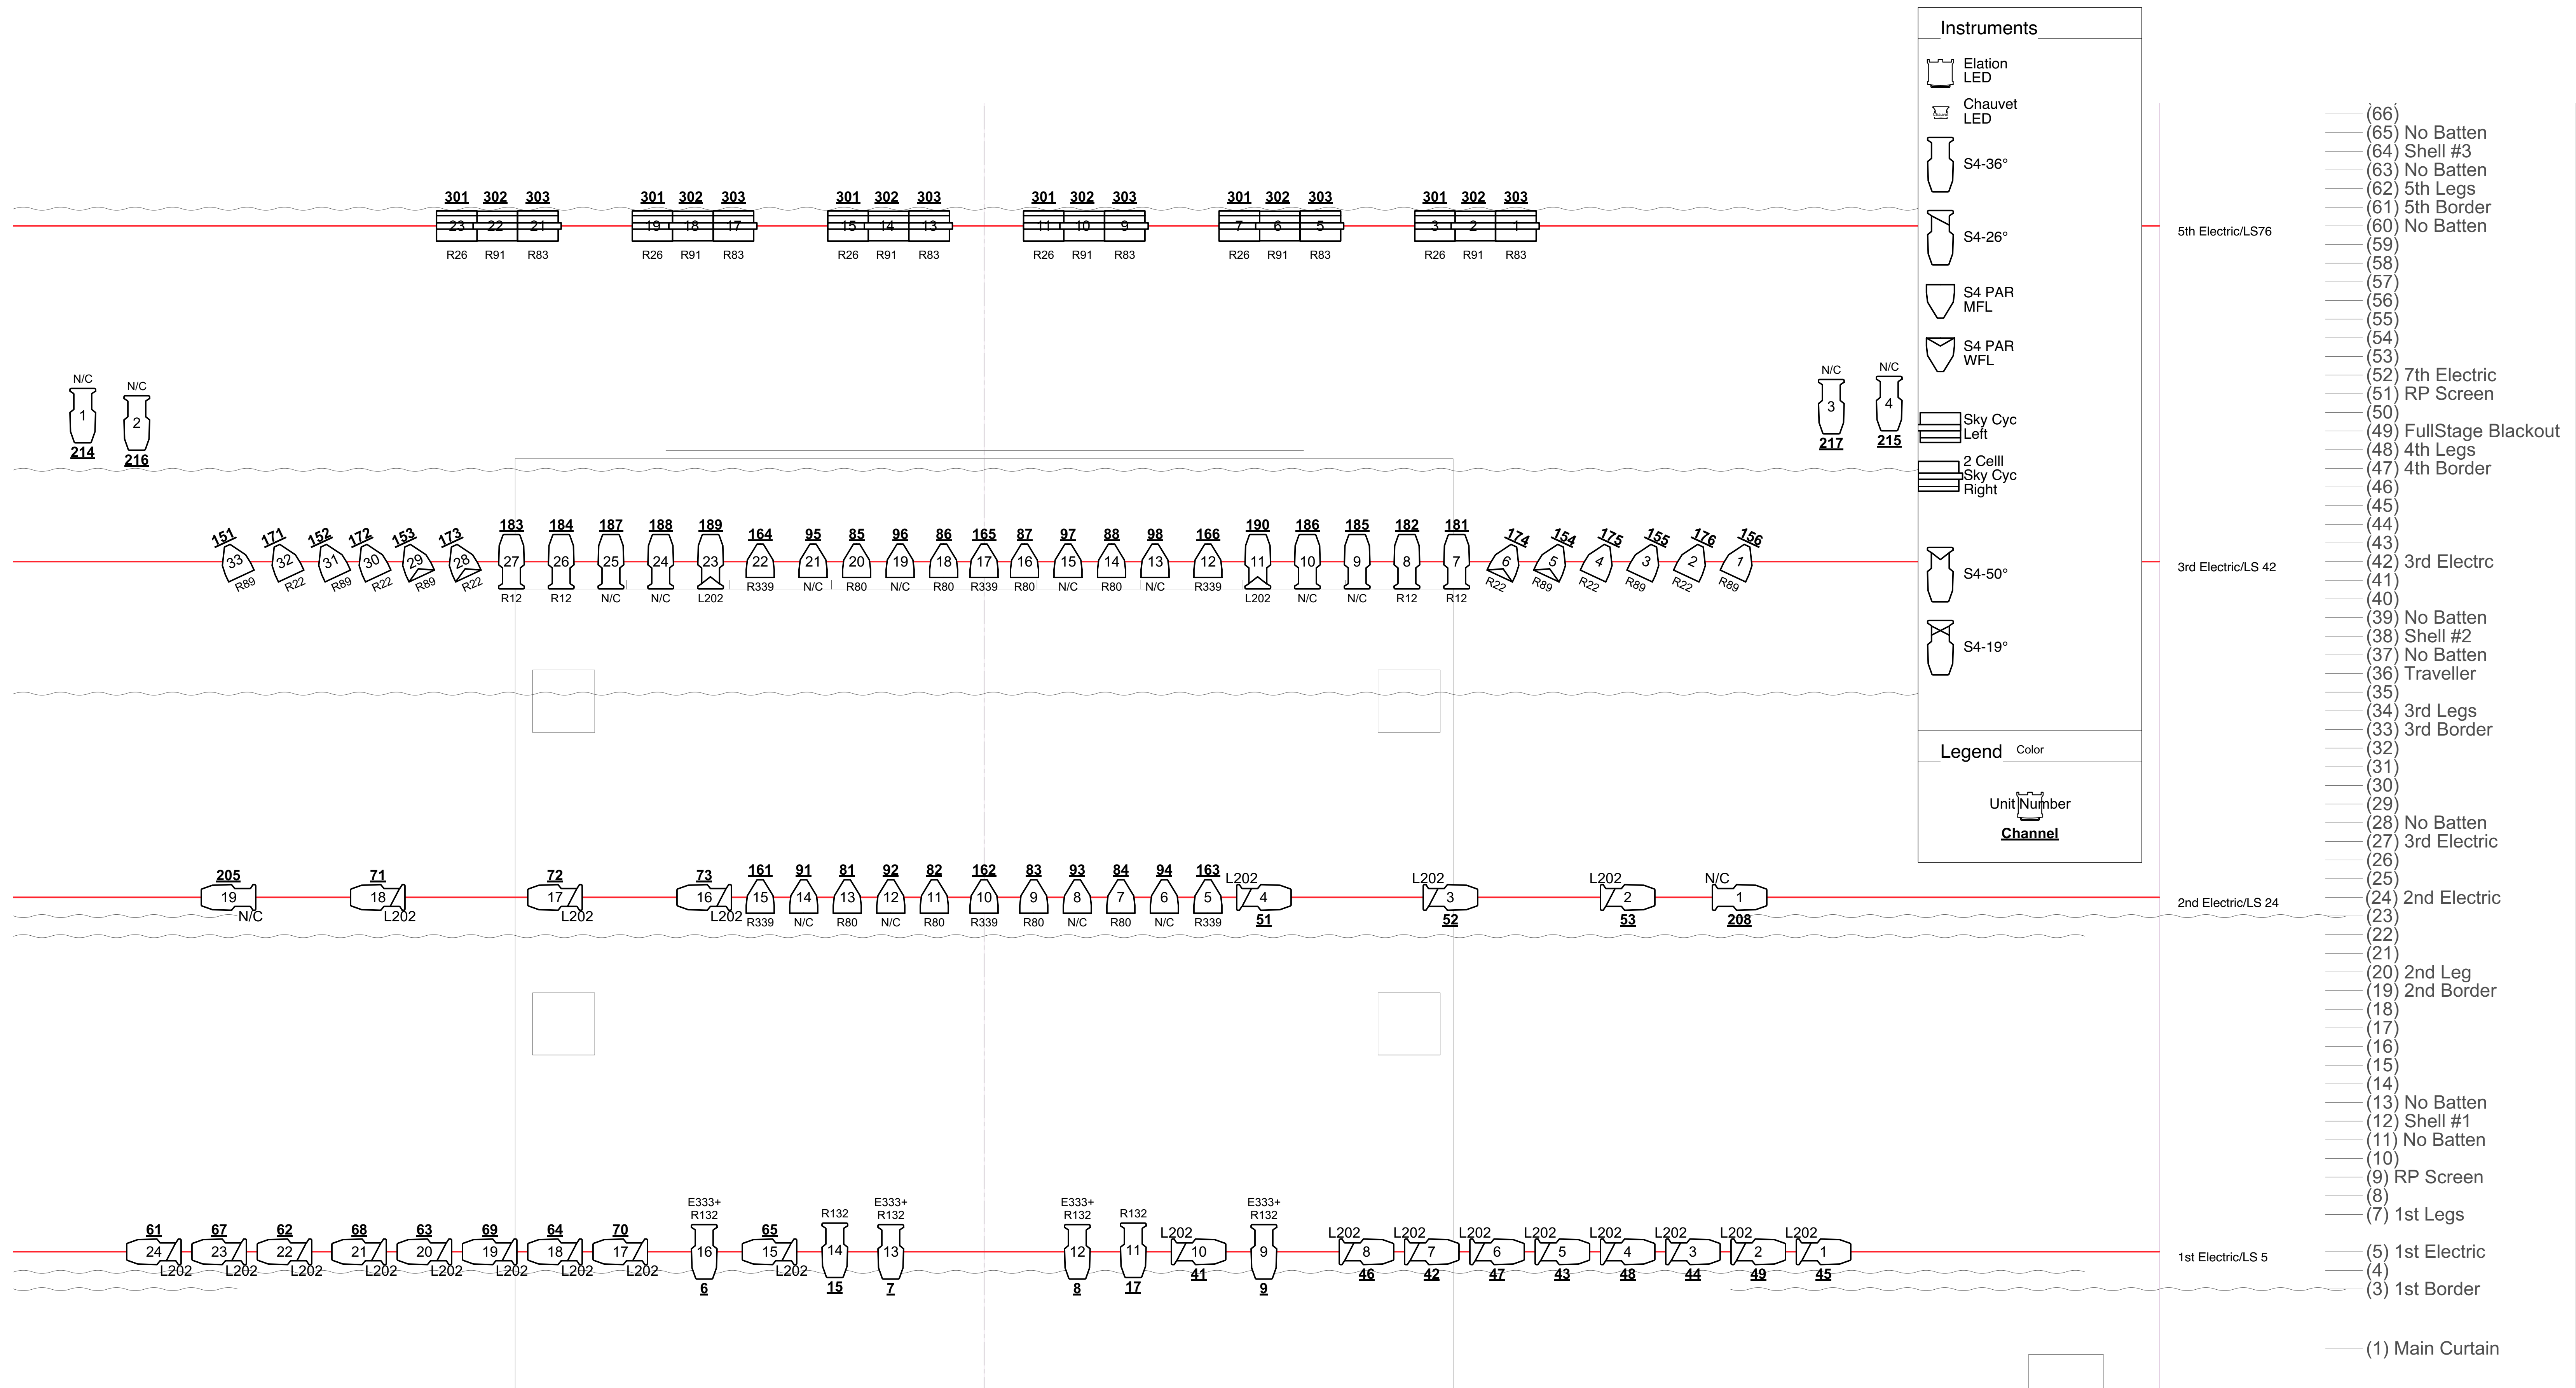

**Instruments**

- Elation LED
- Chauvet LED
- S4-36°
- S4-26°
- S4 PAR MFL
- S4 PAR WFL
- Sky Cyc Left
- 2 Cell Sky Cyc Right
- S4-50°
- S4-19°

**Legend** Color

Unit Number  
Channel

This drawing & the ideas represented herein are the property of tim monson. Designer is unqualified to determine electrical appropriateness of the design upon the house electrical system, and will not be held responsible for improper usage, engineering and execution, construction or handling of these items. All circulating and electrical fabrication must comply with the most stringent federal and local safety, fire, building, and electrical codes.

**Childsplay**



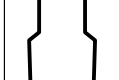





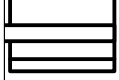
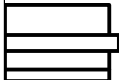
LIGHTING DESIGNER: Tim Monson **2 of 3**

Director: A. Runfola DATE: 4/6/14 REV: 09/27/21

Overstage Light Plot 1/2"=1'-0"

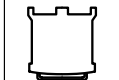**Schoolhouse Rocks!**


**Instruments**

-  Elation LED
-  Chauvet LED
-  S4-36°
-  S4-26°
-  S4 PAR MFL
-  S4 PAR WFL
-  Sky Cyc Left
-  2 Cell Sky Cyc Right
-  S4-50°
-  S4-19°

---

**Legend** Color

Unit Number  
Channel

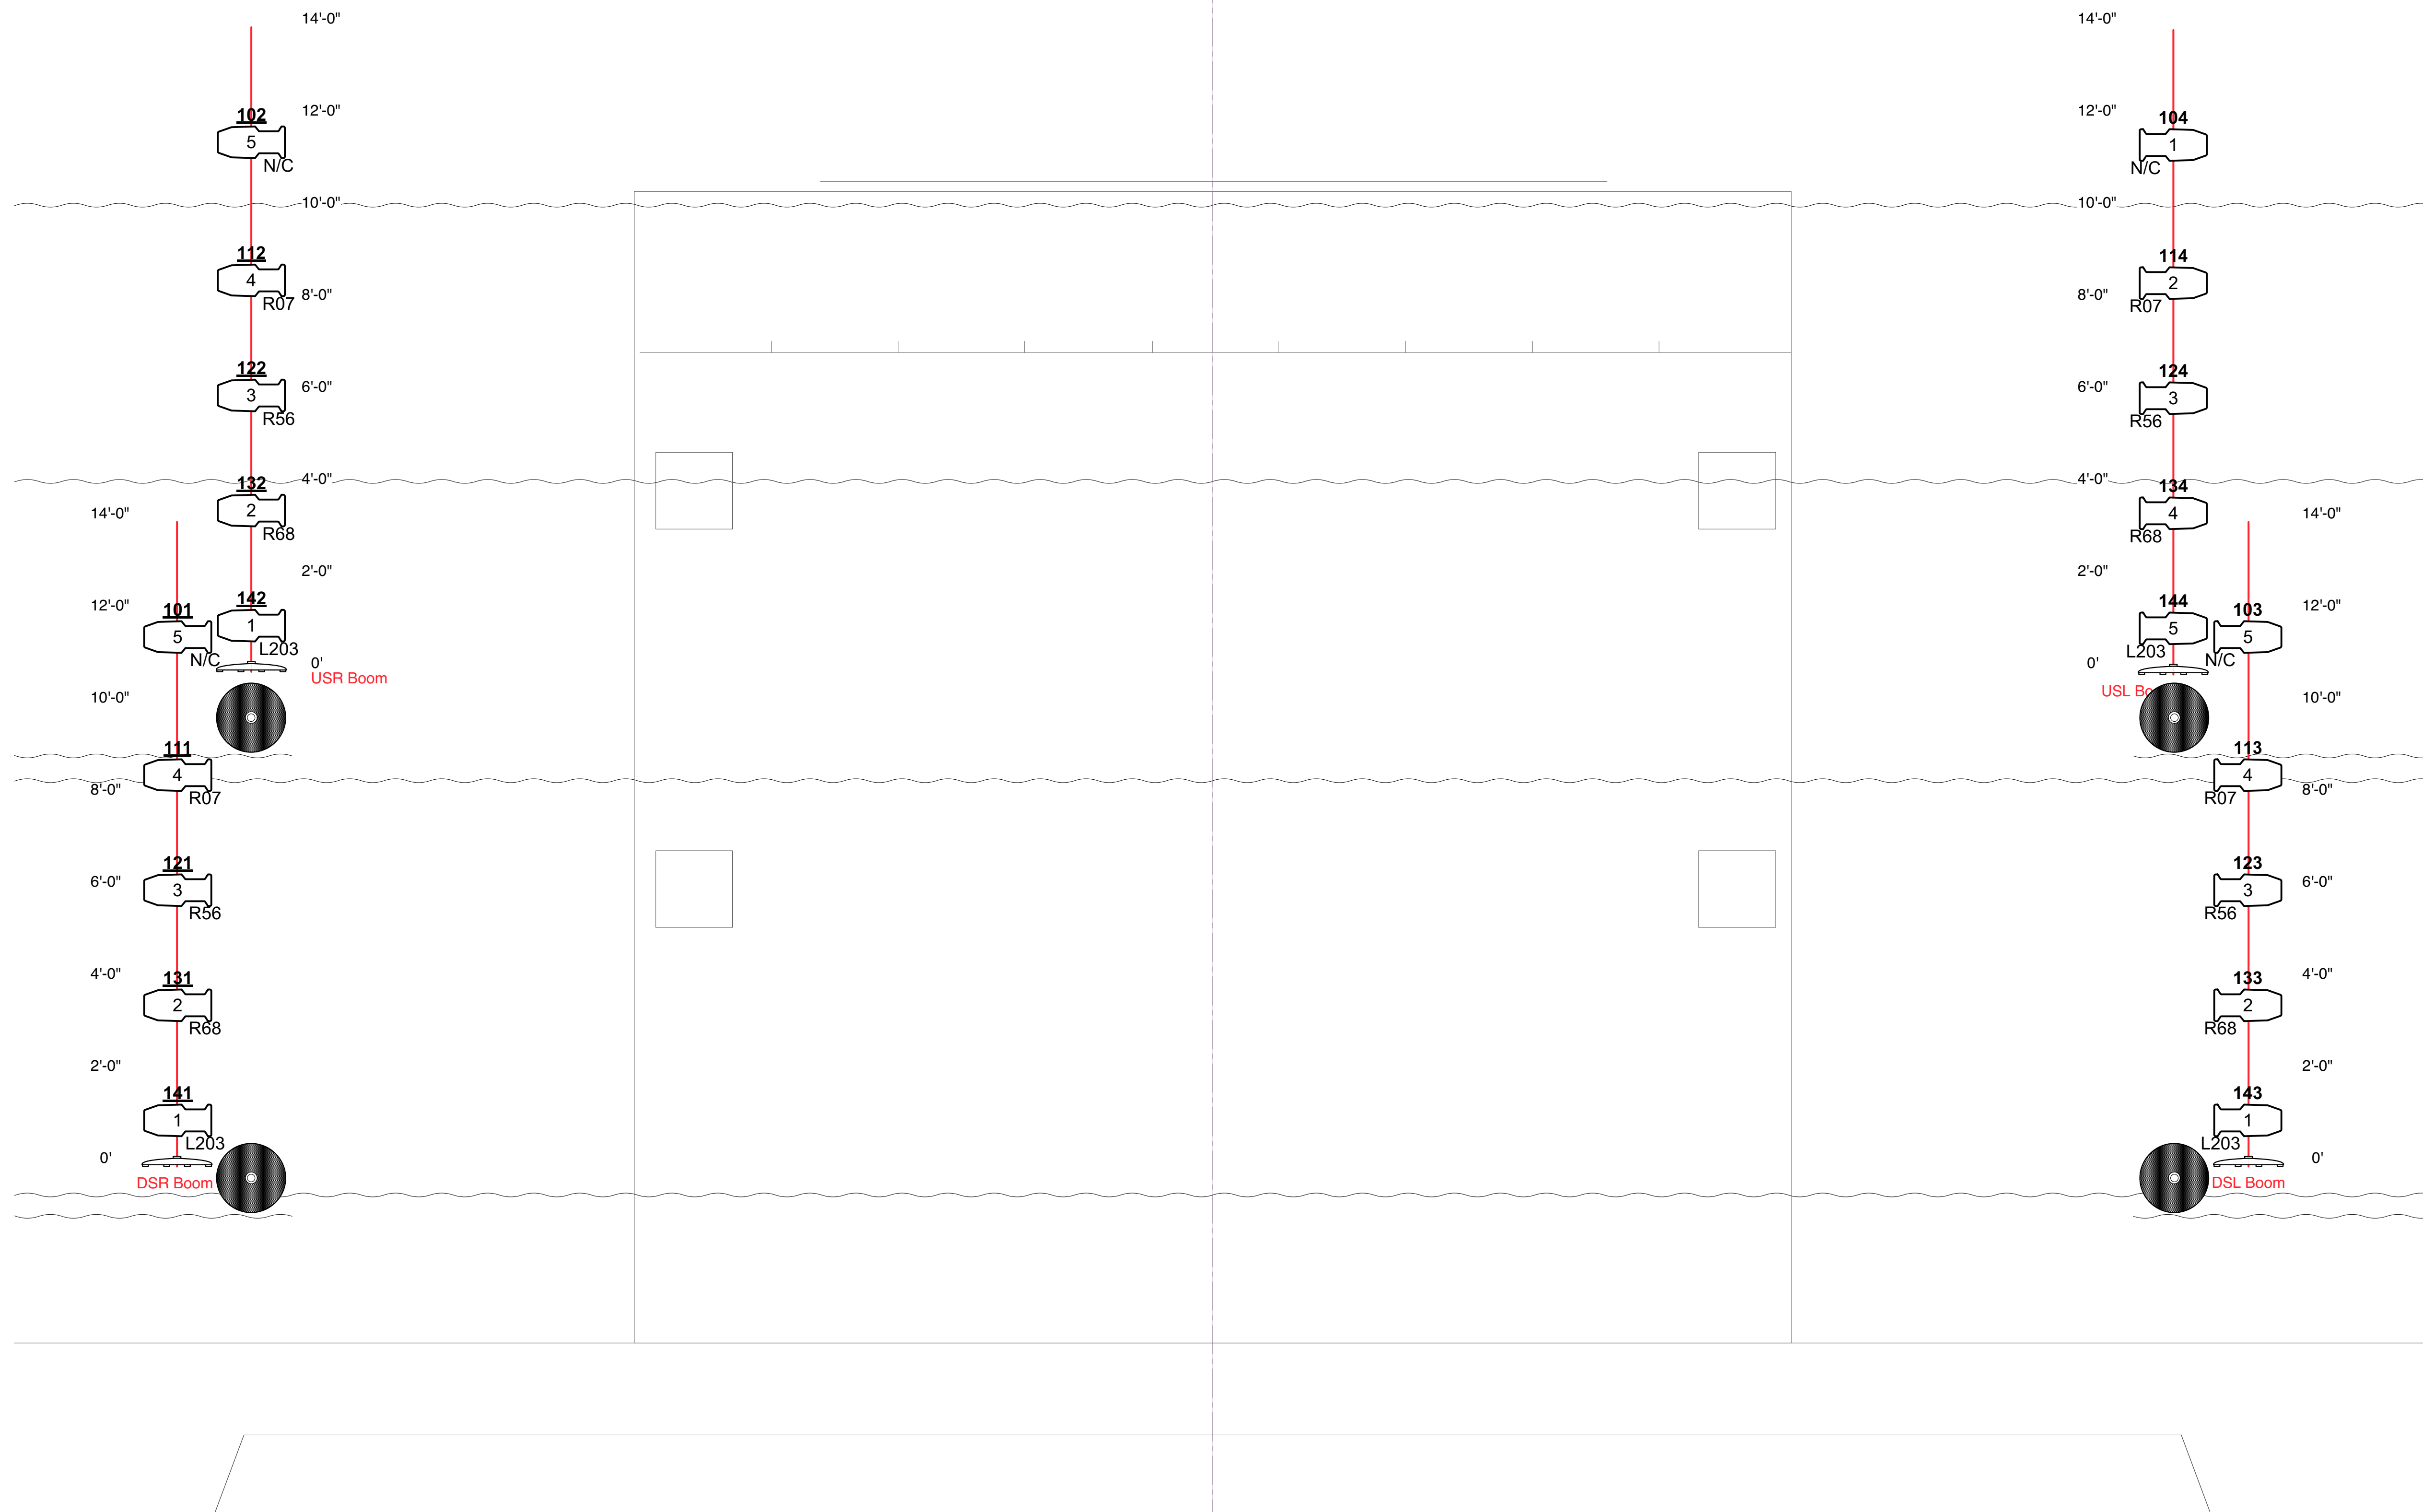

This drawing & the ideas represented herein are the property of tim monson. Designer is unqualified to determine electrical appropriateness of the design upon the house electrical system, and will not be held responsible for improper usage, engineering and execution, construction or handling of these items. All circuiting and electrical fabrication must comply with the most stringent federal and local safety, fire, building and electrical codes.

**Childsplay**

LIGHTING DESIGNER: Tim Monson  
Director: A. Runfola

3 of 3  
DATE: 4/6/14  
REV: 09/27/21

Boom Light Plot 1/2"=1'-0"

**Schoolhouse Rocks!**